

Index of Sheets

SHEET NO.	DESCRIPTION
1	TITLE SHEET
2A	CONTROL POINT DETAILS
2A	LEGEND & UTILITY OWNERS
3-9	PRESERT & PROPOSED LAYOUTS

Working
COPY


STATE OF TENNESSEE
DEPARTMENT OF TRANSPORTATION
BUREAU OF ENGINEERING

McMINN COUNTY


I-75 AT S.R. 30 & S.R. 305 (MT. VERD RD.)
INTERCHANGE IN ATHENS

UTILITIES

STATE HIGHWAY NO. 30, 305 F.A.H.S. NO. 30, 305

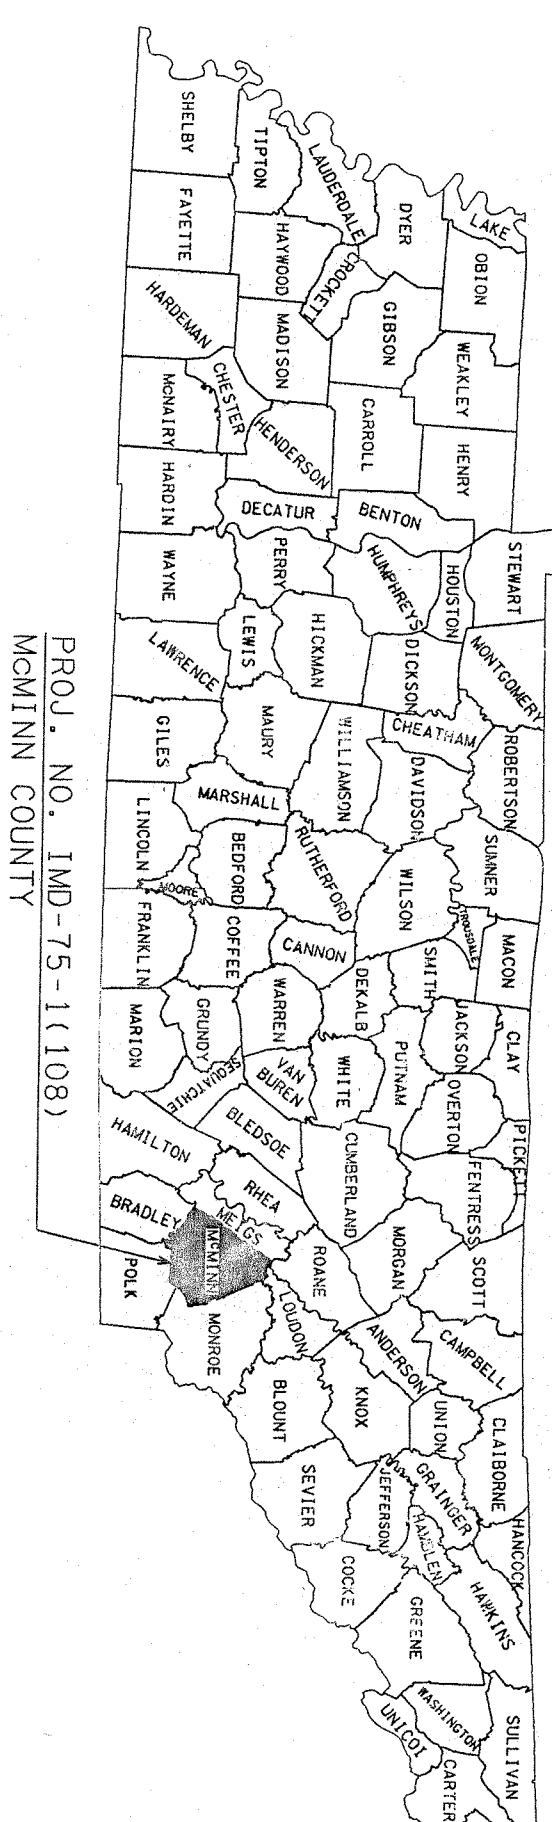

PROJECT LOCATIONS

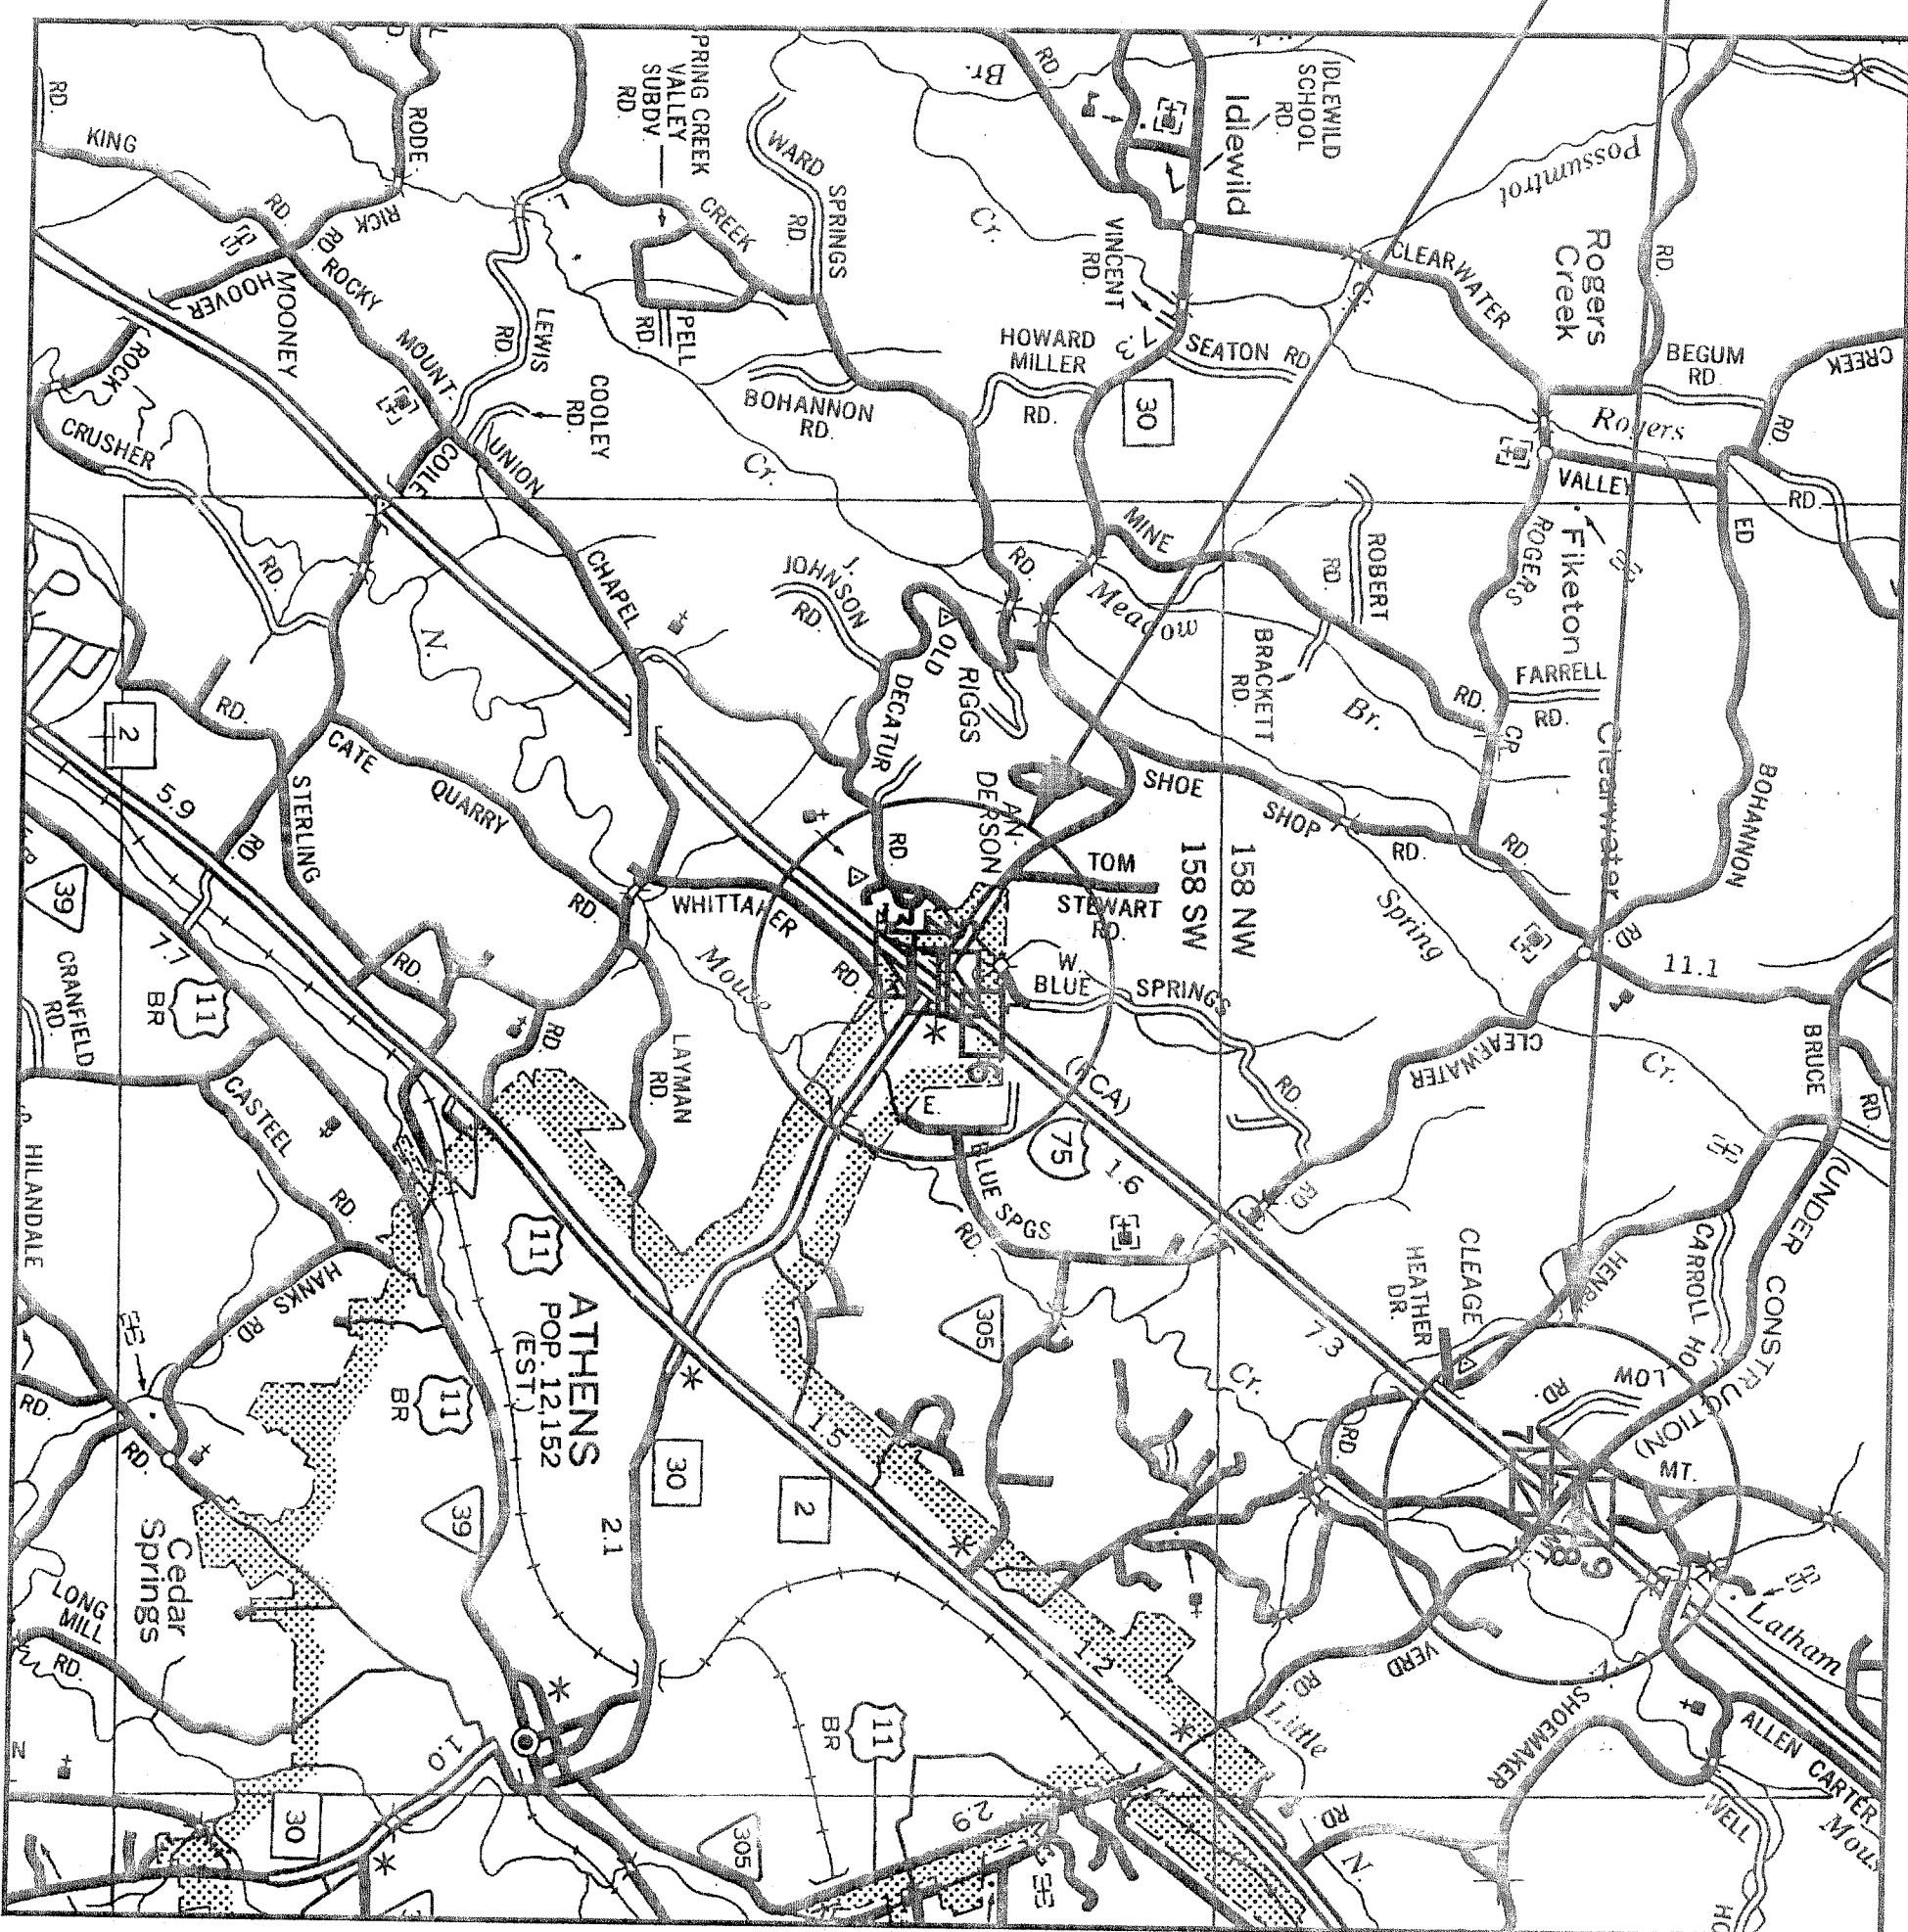

NOT TO SCALE

PROPOSALS WILL BE PREPARED BY THE COMMISSIONER IF ANY OF THE UNIT PRICES CONTAINED THEREIN ARE UNREASONABLY UNBALANCED, EITHER EXCESSIVE OR BELOW THE REASONABLE SOCIAL VALUE.

THIS PROJECT TO BE CONSTRUCTED UNDER THE STANDARD SPECIFICATIONS OF THE TENNESSEE DEPARTMENT OF TRANSPORTATION DATED MARCH 1, 1995 AND ADDITIONAL SPECIFICATIONS AND SPECIAL PROVISIONS CONTAINED IN THE PLANS AND IN THE PROPOSAL CONTRACT.

CIVIL ENGINEER MAJAGER : PETER T. HIETT, III, P.E.

DESIGNED BY VOLKER & ASSOCIATES, INC.

DESIGNER KAREN A. HEAD-EE, E.I.T.

P.E. NO. 54301-1164-44

CHECKED BY STEPHEN E. MEYER, P.E.

SPECIAL NOTES

ROADWAY LENGTH	=	0.00 MILES
BRIDGE LENGTH	=	0.00 MILES
BOX BRIDGE LENGTH	=	0.00 MILES
PROJECT LENGTH	=	0.00 MILES

NO EXCLUSIONS
NO EQUATIONS
NO ROW
NO EASEMENTS

APPROVED: *Paul D. Berger* CHIEF ENGINEER
DATE: _____

APPROVED: *David R. Kelly* COMMISSIONER
DATE: _____

U.S. DEPARTMENT OF TRANSPORTATION
FEDERAL HIGHWAY ADMINISTRATION

APPROVED: _____ DATE: _____
DIVISION ADMINISTRATOR